

EXPRESSION OF INTEREST (EOI) FOR

ERECTION OF EXTERNAL AND INTERNAL LOGOS AT THE CAMPUS OF MAHARASHTRA NATIONAL LAW UNIVERSITY, NAGPUR AT WARANGA

EOI No. MNLUN/2025/EOI/05

MAHARASHTRA NATIONAL LAW UNIVERSITY, NAGPUR

MAHARASHTRA NATIONAL LAW UNIVERSITY, NAGPUR

EOI No. MNLUN/2025/EOI/05

April 4, 2025

Introduction

Maharashtra National Law University, Nagpur was established by the Maharashtra Government vide the Maharashtra National Law University Act, 2014. The University takes pride in being the Nineteenth National Law University in the country. The University is making rapid progress towards its objective of achieving excellence in the field of legal and justice education with its dedicated faculty members, non-teaching staff and students under the able guidance and supervision of its statutory bodies. It is a residential University engaged in teaching and promoting research in law and allied disciplines. The University has been recognized by the University Grants Commission (UGC) and it has also received the necessary affiliation from the Bar Council of India (BCI). The University is a member of the Association of Indian Universities (AIU) and the Consortium of National Law Universities.

Scope of Work

The University invites Expression of Interest (EOI) from eligible firms Providing and fixing of Laser-cut and painted Steel logos as per design application complete internal and external as per design at the permanent campus of Maharashtra National Law University, Nagpur.

Understanding the Work

- Prospective bidders must thoroughly review the work description along with the drawings, qualification criteria, scope of services, and all terms and conditions outlined in the Expression of Interest (EOI) before submitting their bids.
- > Bidders are encouraged to visit the site to assess the conditions.
- > Joint Ventures (JVs) are not permitted.
- > The submitted quotations/ bids shall remain valid for six (6) months from the date of qualification.
- > All rates must be quoted in both **figures and words**. In case of discrepancy, the amount in words shall prevail.
- No mobilization advance will be provided.

Abnormal Rates

> If any unit rate is found to be unusually high or low, the Bid may be rejected unless the bidder provides a reasonable justification upon request.

Award of Work

- > The University reserves the right to award different items of the Bill of Quantities (BoQ) to separate Bidders.
- > The University may omit any item or part thereof without any compensation to the Bidder.

Earnest Money Deposit (EMD)

- ➤ Bidders must submit an **interest-free EMD of Rs.50,000** via Demand Draft in favour of the Registrar, Maharashtra National Law University, Nagpur.
- > If the successful bidder fails to execute the contract, the EMD shall be forfeited.

Project Timeline & Firm Rates

> The total duration for completion of work is **30 calendar days** from the issuance of the Work Order.

> The quoted rates shall remain **firm and unchanged** until project completion, including any extended period if applicable.

Acceptance / Rejection of Bid

- > The University reserves the right to accept or reject any Bid, in whole or in part, without assigning any reason.
- > The University may reject bids based on past unsatisfactory performance of the bidder. The University's decision shall be final and binding.
- > Any bid not accompanied by the **EMD and a BAR Chart / Gantt Chart** shall be summarily rejected.

Qualification Criteria

- > The bidder must own a **factory or workshop**. Supporting ownership documents must be submitted.
- The bidder must own a **laser cutting machine** with a minimum bed size of **4'x8'**. Ownership documents must be submitted.
- > The bidder must own a **MIG welding machine**. Ownership documents must be submitted.
- > A bidder with an in-house **dust-free Paint Shop** is preferred. If outsourced, it must be carried out in an approved dust-free facility. The sub-Bidder must be approved by the University.
- > The factory/workshop must have a **valid fire NOC** and all necessary operational licenses, including clearance from the **State/Central Pollution Control Board**. Supporting documents must be submitted.
- > The bidder must have an **Average Annual Turnover of Rs. 55 Lakhs or above over the last three financial years**. Supporting audited financial reports shall be provided.

GENERAL TERMS AND CONDITIONS

1. Site Inspection

The Bidder shall conduct a thorough inspection of the site and its surroundings prior to submitting a bid. The Bidder shall assess the nature of the site, required materials, access routes, and potential risks, and shall not be entitled to any claims arising from lack of knowledge regarding site conditions. On-site accommodation shall not be provided, and all quoted rates shall include accommodation costs.

2. Sufficiency of the Bid

The Bidder, by submitting the Bid, acknowledges that they have assessed the sufficiency and correctness of their bid, including all rates and prices listed in the Bill of Quantities. These rates shall cover all obligations under the Contract unless otherwise specified.

3. Security Deposit

The total Security Deposit shall be 7.5% of the accepted Bid cost, to be deposited as follows:

- > **Initial Security Deposit:** The Earnest Money Deposit (EMD) shall be converted into part of the Security Deposit.
- **Balance Security Deposit:** The remaining balance of the 7.5% deposit shall be submitted within three (3) days of the Letter of Acceptance.

> Refund:

- o 5% of the Security Deposit shall be refunded after two (2) months upon certification of satisfactory completion by the Architect.
- The remaining 2.5% shall be refunded after the Defect Liability Period of twenty-four (24) months.

➤ **Deductions:** Any compensation, penalties, or sums due from the Bidder may be deducted from the Security Deposit. No interest shall be payable on the Security Deposit.

4. Time and Extension for Delay

- > The work shall commence on the date specified in the University's written order or upon site handover, whichever is earlier.
- > The Bidder, in coordination with the Architect of the University, shall agree upon a timeline and progress chart.
- > Extensions may be granted in cases of Force majeure events.
- > The Bidder must notify the Architect of the University in writing of any such delays and take reasonable measures to mitigate them.

5. Materials

All materials supplied by the Bidder shall conform to the specifications set forth in the Bill of Quantities (BOQ) and Technical Specifications. The Architect of the University reserves the right to request proof of quality compliance.

6. Labour Compliance

- > The Bidder shall employ a sufficient workforce to meet progress and quality requirements.
- No worker below the age of eighteen (18) years shall be engaged.
- ➤ The Bidder shall be solely responsible for all employees and shall comply with applicable labour laws.
- > The Bidder shall indemnify the University against any claims arising from non-compliance with labour laws or accidents occurring during execution of work.

7. Inspection and Approval

Work shall be subject to inspection at each stage of execution. The Architect or an authorized representative shall have the authority to examine and approve work, and the Bidder shall provide necessary assistance for such inspections.

8. Liquidated Damages for Delay

Time is of the essence. In case of delay beyond the stipulated period of thirty (30) calendar days, liquidated damages shall be levied at 0.5% of the contract value per two (2) days of delay, subject to a maximum of 10% of the contract value. This amount may be deducted from payments due to the Bidder.

9. Defect Liability Period

The Bidder shall be responsible for rectifying any defects in the executed works for a period of **twenty-four (24) months** from the date of completion.

10. Termination of Contract

The University reserves the right to terminate the contract if the Bidder:

- Fails to proceed with due diligence after receiving a seven (7) day written notice;
- ➤ Defaults in compliance with contractual terms and fails to rectify the issue within seven (7) days of written notice;
- > Fails to complete work within the agreed timeframe;
- > Violates any contractual terms and conditions.

11. Liability for Damages and Defects

- The Bidder shall be liable for any damage caused to the premises, buildings, or adjoining properties and shall make necessary repairs at their own expense.
- > Any substandard work must be rectified by the Bidder upon written notice from the Engineer-in-Charge.
- > Failure to rectify defects within the stipulated time shall entitle the University to undertake repairs at the Bidder's expense.

12. Valuation and Payment

- > Payment shall be based on actual measurements taken at the site.
- > The Consultant Architect of the University shall have the final authority on measurement disputes.
- > The Bidder shall provide necessary assistance for taking measurements.
- ➤ No escalation in contract value shall be permitted, even in the case of an extended project duration.

13. Methods of Measurement

- Measurements shall follow the procedures specified in the BOQ and Schedule of Rates.
- Final billing shall be based on executed work quantities, rounded to two decimal points.

14. Taxes and Billing

- > The rates exclude applicable taxes, duties, and GST.
- Any statutory levies introduced post-Bid shall be borne by the Bidder.
- > Payments shall be subject to tax deductions as per applicable laws.
- > No price escalation shall be entertained for labour or statutory levy increases during the contract period.

SPECIAL TERMS AND CONDITIONS

- 1. **Site Restrictions and Responsibilities:** The Bidder shall comply with all restrictions and instructions imposed by the Architect and/or the University's security personnel concerning safety, security, and site regulations. No additional compensation shall be payable in this regard. The Bidder shall exercise due care to prevent damage to existing wooden flooring, other flooring materials, glass installations, and other surfaces. Any damage caused shall be rectified at the Bidder's sole cost and responsibility. Walls designated for anchoring may contain 50mm thick PIR insulation finished with plastering; hence, the Bidder shall ensure adequate depth of screws, nails, anchors, or other fastening mechanisms to maintain structural stability. The Bidder shall be solely responsible for the stability and integrity of all components and units installed. Cleanliness shall be maintained at all times, and the disposal of all waste material shall be carried out at the Bidder's own expense and in compliance with applicable regulations.
- 2. **Force Majeure and Risk of Loss:** The Bidder shall not be entitled to any compensation for damages caused by natural calamities such as rain, lightning, wind, storm, flood, tornado, earthquake, or other acts of God, as well as by transportation delays, vandalism, strikes, or riots. The Bidder shall, at its own cost, make good any damages arising from such events, and no claims in this regard shall be entertained.
- 3. **Pricing and Firm Rates:** The Bidder shall quote its own rates for each item specified in the Bill of Quantities (BOQ). All quoted rates shall remain firm and binding for the entire contract period, including any extensions thereof.
- 4. **Taxation:** The Bidder shall quote rates exclusive of Goods and Services Tax (GST). GST shall be computed and included solely on the total BOQ value.
- 5. Commencement of Work and Forfeiture of Earnest Money: Should the Bidder fail to commence work within the stipulated time from the date of issuance of the Letter of Intent (LOI) or Letter to Proceed, the Owner reserves the right to forfeit the earnest money deposit. The Bidder shall provide a daily work schedule to the Owner at least three (3) days in advance.
- 6. **Execution and Compliance:** All works shall be executed in accordance with the specifications stated in the BOQ, drawings, and detailed specifications, and as per the instructions of the Architect. In the event of any discrepancy, the order of precedence shall be as follows: (i) BOQ specifications, (ii) Drawings, (iii) Detailed Specifications, and (iv) Architect's instructions.

- 7. **Material Approval and Shop Drawings:** Prior to procurement, the Bidder shall obtain approval for material samples from the Architect. Any material brought to the site without prior approval shall be removed and replaced at the Bidder's expense. A reference sample of all approved materials shall be maintained at the site. The Bidder shall submit shop drawings based on site measurements for approval, and work shall commence only after obtaining such approval. Additionally, a full-scale (1:1) printed logo shall be placed at designated locations for reference before production, and a scaled sample logo (1:3 or 1:4) indicating the fixing mechanism shall be provided for approval. All fixing details and assembly to external walls shall be made of SS 204 (including cleats, brackets, and bolts). Chemical anchoring to walls shall be duly considered.
- 8. **Material Testing and Verification:** The Bidder shall, upon request by the Architect, provide invoices, accounts, receipts, and other documentation to verify material compliance. The Bidder shall also, at its own expense, conduct any material tests required by the Architect.
- 9. **Fixed Rates and Warranty:** The quoted rates shall remain fixed throughout the contract duration, irrespective of any market fluctuations in material and labour costs. No escalation claims shall be entertained. The Bidder shall provide a seven (7) year warranty on paintwork, ensuring no fading, delamination, flaking, cracking, or rusting. Costs related to samples, shop drawings, scaffolding, mechanical hoisting, and fixing at all levels shall be deemed included in the Bidder's quoted rates.
- 10. **Site Clearance and Waste Disposal:** Upon completion of the works, the Bidder shall remove all surplus materials and leave the site in a broom-clean condition. Failure to do so shall result in remedial actions undertaken at the Bidder's risk and cost. The Bidder shall also ensure proper and immediate disposal of all dismantled materials offsite at its own expense. Daily site cleanliness shall be maintained, and debris shall be disposed of in designated areas. Non-compliance shall attract a penalty of 0.05% of the work order value per violation.
- 11. **Billing and Payment:** The Bidder shall prepare bills in BOQ format along with Linear Bill Description (LBD) sheets. Measurements shall be based on actual work executed and shall align with approved BOQ rates and work orders. The final bill shall be accompanied by photocopies of invoices for all incorporated materials. No running account (RA) bills shall be entertained; billing shall be processed only upon completion of the entire scope of work.
- 12. **Document Maintenance and Submission:** A copy of Bid documents, Good for Construction (GFC) drawings, and approved shop drawings shall be maintained at the site in good condition for inspection by the Owner, its representatives, and the Architect. Any modifications shall be documented and signed/stamped by the Architect. Failure to submit a final corrected copy of these documents upon project completion shall result in a deduction of 0.25% (one-fourth of one percent) of the contract value from the security deposit.
- 13. **Failure to Initiate Work:** If the Bidder, after acceptance of the Bid, fails to commence execution as per the stipulated terms, the Owner reserves the right to forfeit the earnest money deposit without prejudice to any other rights or remedies available.
- 14. **Coordination and Communication:** The Bidder shall coordinate all project-related matters with the appointed Architect, M/s. Architecture Paradigm. **Acceptance of Terms:** The Bidder shall sign and return a duplicate copy of this

document as a token of acceptance of all the above conditions.

SUBMISSION OF EXPRESSION OF INTEREST

- 1. The EOI document is available on University's website https://www.nlunagpur.ac.in and can be downloaded from there.
- 2. The Expression of Interest (EOI) completed in all respects shall be sent in sealed envelope addressed to 'The Registrar, Maharashtra National Law University, Nagpur, Waranga, PO: Dongargaon (Butibori), Nagpur 441 108, latest by **April 19, 2025** (**Saturday**) up to **5:00 p.m.**
- 3. The EOIs would be opened on **April 22, 2025** (**Tuesday**) at **3:00 p.m.** at Office of The Registrar, Maharashtra National Law University, Nagpur, Waranga, PO: Dongargaon (Butibori), Nagpur 441 108, in the presence of the designated Committee Members and authorized representative(s), Extension of this date, if done would be communicated through the above-mentioned website, all interested agencies should keep watching the website for any information in this regard.
- 4. Bidder should communicate about the bidding to the registrar@nlunagpur.ac.in
- 5. Bidders must submit their EoI with all relevant enclosures in the prescribed format in a sealed envelope (1 for Technical and 1 for Financial) clearly marked "Expression of Interest (EoI) for Erection of External and Internal Logos" shall reach at the abovementioned address on or before **April 19**, **2025** (**Saturday**) up to **5:00 p.m.**
- 6. Each and every page of the EoI document must be signed by the applicant.
- 7. Incorrect, incomplete, inadequate information may lead to rejection of the Bid.
- 8. Canvassing in any form may also lead to summary rejection of application.
- 9. Annexure of this EoI document is required to be compulsorily filled up, signed and executed by the applicant. No column is to be left blank. In case of any columns not being applicable, then "NOT APPLICABLE" should be clearly mentioned against such particular column.
- 10. The EOI is not an offer and is issued with no commitment. The university reserves the right to withdraw EoI and/ modify any part thereof at any stage. The University further reserves the right to disqualify any applicant at any stage without assigning any reason.

PROPOSAL OF EOI SHOULD CONSIST OF FOLLOWING:

- 1. Application of willingness.
- 2. Agency Past experience certificate in same field.
- 3. Agency PAN/TAN/GST Registration Certificates.
- 4. CA Certificate of Average Turnover for year 2021-22,2022-23 and 2023-24.
- 5. Self-certificate that company is not blacklisted anywhere.
- 6. Financial Bid as per format mentioned at Annexure C.

DETAILED SPECIFICATIONS FOR EXTERNAL LOGOS AND INTERNAL LOGOS

(Mode of measurement: Elevation area of Layer 01 measured orthogonally once per logo and not for Layers 2,2A,3 and 4 respectively.)

- *All elements shall be laser cut mandatorily.*
- All channelling shall also be of 2MM CRCA sheet, welded perpendicular to elements, such that there are no gaps (continuous welds). During welding it shall be ensured that there is no warping. Bending of laser cut elements for channelling shall not be allowed.
- All edges of all elements and channelling shall be filleted round to 2-3mm radius (including welded edges).
- In-case of two or more plates are welded, the joint shall be done by cutting v groove for weld. The joint shall be ground to make the face plain. In no case the weld joints are to be seen.

30MM THICK 3D CHANNEL LETTER (Mode of measurement: Nos.)

• The letters shall be in 'Neue Haas Grotesk Display'. The cost shall include the cost of the font, and no extra payment shall be paid for the font. The bidder shall arrange for the font by themselves.

All channelling shall also be of 2MM CRCA sheet, welded perpendicular to elements, such that there are no gaps (continuous welds). During welding it shall be ensured that there is no warping. Bending of laser cut elements for channelling shall not be allowed.

ANNEXURE – A

Self-Declaration Format

Ref. No.:
To, The Registrar, Maharashtra National Law University, Nagpur
Date:
With reference to my/our expression of interest for MNLU, Nagpur it is hereby declared that no government agency has deemed me/our (name of firm) ineligible for corrupt and fraudulent practices, either permanently or for a specific amount of time.
I (name of the firm) also declare that all of the information and statements provided herein are accurate, and that there are no contractual constraints, legal disqualifications, or other obligations that would prevent me/us from placing participating in this EoI.
Signature of the Applicant Date:
Place:
Seal


ANNEXURE - B

Documents for Technical Verification

Sl. No.	Particulars	Supporting Documents / Proof
1.	Certificate of Registration of the Firm / Organization etc.	
2.	Type of Organization: Proprietorship, Partnership, Private Ltd. Company or Co-operative body etc.	
3.	PAN / TAN	
4.	GSTIN	
5.	Work Experience if any of successfully completing contract from an educational institute /University/ PSUs/ company/ organization/ Government Office.	
6.	Turnover: The Firm should have minimum average annual turnover Rs.55,00,000/- (Rupees Fifty Lahs only) during the preceding three (3) consecutive financial years i.e., FY 2021-22, 2022-23, 2023-24)	
7.	Affidavit that the Bidder is not blacklisted by any University/ College/Government Department/ PSUs/ Bank / Company etc.	
8.	The bidder must own a Factory or Workshop . Supporting ownership documents must be submitted.	
9.	The bidder must own a Laser Cutting Machine with a minimum bed size of 4'x8' . Ownership documents must be submitted.	
10.	The bidder must own a MIG Welding Machine . Ownership documents must be submitted.	
11.	A bidder with an in-house Dust-Free Paint Shop is preferred. If outsourced, it must be carried out in an approved dust-free facility. The sub-Bidder must be approved by the University.	
12.	The factory/workshop must have a Valid Fire NOC and all necessary operational licenses, including clearance from the State/Central Pollution Control Board. Supporting documents must be submitted.	

	ANNEXURE-C											
	MNLU - LOGOS											
	BOQ											
Item	Item of work	Quantity	Unit	Rate	Amount in Numbers	Amount in Words						
No	Reill of Work	Quantity	Onic	Nato	Amount in Numbers	Amount in Words						
	LOGO INTERNAL - Read this with Detailed Specifications, Annexure & Drawing MNLU/ID/BLKG/WD/G3/ P038A-P038C. Providing and fixing logo of											
	different sizes as per drawing. The logo is to be made of 2mm CRCA sheet, laser cut as per drawing and design and fixed on desired location.Layer 01 of Logo shall have a 25mm wide channelling on periphery to make it look 3D (edge perpendicular to sheet and welded to ensure no gaps). The Logo is to be											
	Inished with Nitrocellulose Puty 17-20 microns thk., Nitrocellulose base-coat primer 30-35 microns thick, and finished with Nitrocellulose paint in matt finish 50											
	70 microns thick. Putty and primer is to be evenly applied in layers and sanded smooth for a smooth surface. Application of all paints shall be done as per											
	OEM specification, methodology and standards in a dust free environment, i.e., in a 'Paint Shop' complete with shot/sand blasting as the case may be. The											
	contractor shall be solely responsible for the correctness of the measurements. The sizes provided in the drawings shall be scaled by the contractor proportionately as per the size of the Logo along with its various components in accordance with measurements available at the site and the same shall be											
	submitted by the contractor to the Architect for approval prior to commencement of production. Shop drawings are to be submitted in 2D as well as 3D											
1	indicating fabrication and fixing methodology as per site measurements for approval. Mounting of logo shall be on brackets/cleats as per approved shop											
	drawing so that the logo can be unmounted from location. All approved make & selection shall be executed as mentioned in the annexure, complete all as per											
	the designs / drawings, detailed specifications & directions of the Architect. The quoted rate is inclusive of full completion with degreasing and derusting steel sheets completely, cutting, gringing, welding, bending, all materials, hoisting by mechanical means if required, fittings, as per the drawings, detailed											
	specifications, annexure, including transportation, loading / unloading, labour, tools, scaffolding, tackles up to any lead and lift, etc. complete in all respects &											
	levels. The quoted rate shall include making good damages (dents, disfigurement, etc.) including replacement that may be necessitated on account of											
	transportation, loading, unloading, handling, installation, etc. and the Architect's decision in this regard shall be final and binding on the successful											
	bidder.Approved Makes: Nitrocellolose putty,base coat, clear coat,paint etc Asian Paints KADISCO KADILAC / AkzoNobel DUCO; Ceramic coating - Modesta/Nanolex/Ceramic Pro/ IGL Kenzo (Mode of measurement:Elevation area of Layer 01 measured orthogonally once per logo and not for Layers 2,2A,3											
	and 4 respectively.)											
	BOARD ROOM - 935 X 1200	1.122	Sqm.									
	RECEPTION - 935 X 1200	1.122	Sqm.									
	CHANCELLOR CHAMBER - 1000 X 1285	1.285	Sqm.									
	VICE CHANCELLOR CHAMBER - 1000 X 1285 REGISTRAR CHAMBER - 1000 X 1285	1.285 1.285	Sqm. Sqm.									
	LOGO EXTERNAL - Read this with Detailed Specifications, Annexure & Drawing MNLU/ID/BLKG/WD/G3/ P038A-P038C.											
	(Mode of measurement:Elevation area of Layer 01 measured orthogonally once per logo and not for Layers 2,2A,3 and 4 respectively.)											
	Providing and fixing logos of various sizes as per drawing. The logo is made up of various elements like Shield, Wings, Strips, Rays, Lady with Balance, Letters, Ribbon, and 3d Channel letters along with spacers, stiffeners, fixing mechanism etc. arranged in layers. Shield, Wings, Lady with Balance, NLU text, 3											
	strips in red and Ribbon is made up of 5mm thk. MS sheet with 20-40mm wide channelling (edge perpendicular to sheet and welded to ensure no gaps) in											
	2mm thk. CRCA steel sheet, all around to provide 3D effect/depth. Two strips in light blue are made up of 2mm thk. CRCA steel sheet and arranged 5mm											
	recessed of the three strips in red, and shall have the channelling. Portion of the Lady with Balance which is not in contact with layer 3 is to be covered with											
	2mm thk. CRCA steel sheet from the back to make it water tight. The Rays, texts on ribbon, text in Sanskrit and edge in ribbon shall be in 2mm thk. CRCA sheet and fixed. The text 'NAGPUR' at the bottom of the ribbon shall be made up of 3D channel texts in 2mm thk. CRCA steel sheet. All the elements shall be											
	laser cut as per design and fixed on desired location in layers. Stiffeners are to be used to ensure absolute planarity of all elements (no bumps, skews,											
	bends, warps or undulations allowed). In no condition, the fixing mechanisms, the assembly mechanism, spacers or stiffeners are to be visible from the front											
	and sides. The Logo shall be finished with Nitrocellulose Putty 20 - 30 microns thk., Nitrocellulose base-coat primer 30-35 microns thick, Nitrocellulose paint 50											
	70 microns thick in Matte/Satin finish. Only the front/visible parts of all layer along with exposed side of the channelling shall be finished with Acrylic Laquer with UV resistant properties along with Ceramic/nano ceramic protective coating. Putty and primer is to be evenly applied in layers and sanded smooth for a											
2	smooth surface. Application of all paints shall be done as per OEM specification, methodology and standards in a dust free environment, i.e., in a 'Paint Shop'											
	complete with shot/sand blasting as the case may be. All fixing details and mounting assembly to wall shall be of SS 204, i.e cleats, brackets, bolts etc.											
	Chemical anchoring to wall shall be considered for wall supports. Mounting of logo shall be on brackets/cleats as per approved shop drawing so that the logo											
	can be unmounted from location. The contractor shall be solely responsible for the correctness of the measurements. The sizes provided in the drawings shall be scaled by the contractor proportionately as per the size of the Logo along with its various components in accordance with measurements available at the											
	site and the same shall be submitted by the contractor to the Architect for approval prior to commencement of production. Shop drawings in 2D as well as 3D											
	are to be submitted indicating fabrication and fixing methodology as per site measurements for approval. One 1:1 scale color printed logo on paper is to be											
	printed and pasted on all locations and taken approval of the Client before production. Only One 1: 3 scale sample logo in MDF/4mmPly or 0.5mm thk. GI											
	indicating fixing mechanism is to be provided for approval before final production. One sample of 300 x 300 paint sample in Matte and Satin finish for all colors, complete with protective coats shall be submitted. Painting post fixing shall not be allowed. Contractor shall ensure that there is no fading, no delaminating, no											
	flaking, no cracking of paint and no rusting. The quoted rate shall be inclusive of full completion, generation of useable file format from PDF/JPEG of logo,											
	degreasing and de-rusting steel sheets completely, cutting, grinding, welding, bending, all materials, hoisting by mechanical means if required, fittings, as per											
	the drawings, specifications, including transportation, loading / unloading, labour, tools, scaffolding, samples, tackles up to any lead and lift, etc. complete in all											
	respects & levels. The quoted rate shall include making good damages (dents, disfigurement, etc.) including replacement that may be necessitated on account of transportation, loading, unloading, handling, installation, etc. and the Architect's decision in this regard shall be final and binding on the successful bidder.											
	Approved Makes: Nitrocellolose putty,base coat, clear coat,paint etc Asian Paints KADISCO KADILAC / AkzoNobel DUCO; Ceramic coating -											
	ENTRY GATE - 1250 X 1600 MM	2.000	Sqm.									
-	ADMINISTRATIVE BUILDING ENTRY CANOPY LOGO WALL (WEST FACE) - 3000 X 3850 MM ADMINISTRATIVE BUILDING ENTRY CANOPY LOGO WALL (EAST FACE) - 2570 X 3300 MM	11.550 8.481	Sqm. Sqm.									
ь	PADMINISTRATIVE DOLLDING LISTRY CANOT I CODO WALL (LAGTI ACL) - 23/0 A 3300 MINI	0.401	oqiii.	l								

	MNLU - LOGOS												
	BOQ												
Item No	Item of work	Quantity	Unit	Rate	Amount in Numbers	Amount in Words							
3	30MM THICK 3D CHANNEL LETTER -Read this with Drawing MNLU/ID/BLKG/WD/G3/ P038D (Mode of measurement:Nos.) Providing and fixing 30MM Thick 3D channel letter 275mm high as per drawing. The letter in font Neue Haas Grotesk Display shall be made of 2.0mm thk. CRCA steel sheet, laser cut as per drawing and design and fixed on desired location. The letters shall have a 30 mm channeling (edge perpendicular toletter and welded to ensure no gaps) on periphery to make it look 3D. The letters shall be finished with Nitrocellulose Putty 17- 20 microns thk., Nitrocellulose base-coat primer 30-35 microns thick, Nitrocellulose paint 50-70 microns thick and finished with Acrylic Laquer with UV resistant properties along with Ceramic/nano ceramic protective coating. Putty and primer is to be evenly applied in layers and sanded smooth for a smooth surface. Application of all paints shall be done as per OEM specification, methodology and standards in a dust free environment, i.e., in a 'Paint Shop' complete with shot/sand blasting as the case may be. All mounting arrangement to wall shall be of SS204 and to be hidden. Chemical anchoring to be considered. Final production to commence as per site measurements. Shop drawings are to be submitted in 2D as well as 3D indicating fabrication and fixing methodology as per site measurements for approval. One letter sample to scale shall be submitted before production. The quoted rate shall be inclusive of full completion with provision for lighting, degreasing and derusting steel sheets completely, cutting, gringing, welding, bending, all materials, fittings, as per the drawings, detailed specifications, annexure, including transportation, loading / unloading, labour, tools, scaffolding, tackles up to any lead and lift, etc. complete in all respects & levels. Approved Makes: Nitrocellolose putty, base coat, clear coat, etc Asian Paints KADISCO KADILAC / AkzoNobel DUCO; Ceramic coating - Modesta/Nanolex/Ceramic Pro/ IGL Kenzo	38.000	Nos.										

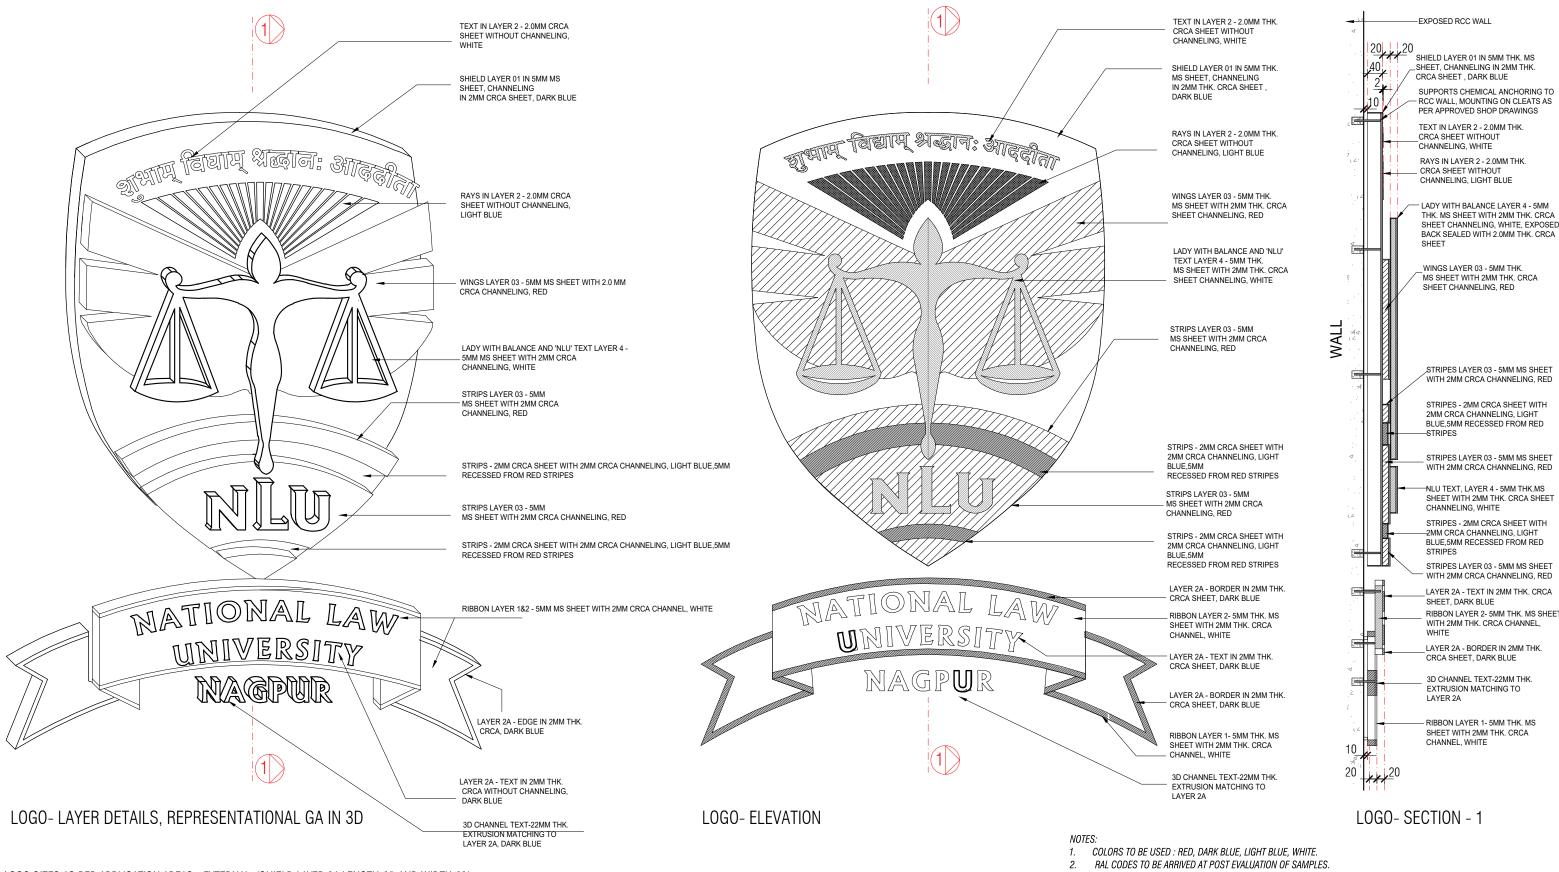

LOGO SIZES AS PER APPLICATION AREAS - EXTERNAL (SHIELD LAYER 01 LENGTH (X) AND WIDTH (Y)):


- 1. ENTRY GATE 1250 X 1600 MM
- 2. ADMINISTRATIVE BUILDING ENTRY CANOPY LOGO WALL (WEST FACE) 3000 X 3850 MM
- 3. ADMINISTRATIVE BUILDING ENTRY CANOPY LOGO WALL (EAST FACE) 2570 X 3300 MM

LOGO SIZES AS PER APPLICATION AREAS - INTERNAL (SHIELD LAYER 01 LENGTH (X) AND WIDTH (Y)):

- 1. BOARD ROOM AND RECEPTION 935 X 1200 MM
- 2. CHANCELLOR, VC AND REGISTRAR CHAMBERS 1000 X 1285 MM


- 3. ALL 3D CHANNELING SHALL BE SMOOTH WITHOUT ANY GAPS AT ALL.
- 4. THE SUCCESSFUL BIDDER SHALL BE PROVIDED WITH CAD DRAWING. HOWEVER IT IS SOLE RESPONSIBILITY OF THE BIDDER TO CONVERT IT TO COMPATIBLE SOFTWARE FOR LASER CUTTING SO THAT ONLY COMPLETELY SMOOTH CURVES ARE GENERATED.
- FIXING OF INTERNAL LOGOS TO BE CONSIDERED ON PLY PANELING. APPROPRIATE MECHANICAL ANCHORING TO BE CONSIDERED.
- 6. INTERNAL LOGOS ARE MADE COMPLETELY OF 2MM THK. CRCA SHEETS AS PER BOQ SPECS.

NOTES / REMARKS	ALL DRAWINGS TO BE CO-RELATED TO OTHER	2	Issued to	Date	Revision	Issued For	No. of Copies	[] CLIENT COPY	OFFICE SEAL	STRUCTURAL	: PATANKAR CONSULTANTS PVT LTD. ARUP INDIA PVT LTD	ARCHITECTS	Client : MNLU Site : NAGPUR	DATE : 07/01/2025
	DWGS,DOCUMENTS,TENDER/SPECIFICATION, INCLUDING OTHER CONSULTANTS,SUPPLIERS,		CLIENT	20/12/2023	R0	TENDER		SITE COPY	ARCHITECTURE	MEP,FIRE,LIGHTING &SUSTAINAL	BILITY: McD BERL PVT LTD	ARCHITECTURE	Block : BLOCKG - ADMINISTRATION BLOCK	DRAWN : FALGUN/SIMILY scale: 1:10 IN A3
	MANUFACTURERS BEFORE EXECUTION.	ا لِيَ	CLIENT	07/01/2025	R1	TENDER		CONSULTANT COPY CONTRACTOR COPY	PARADIGM	LANDSCAPE	: INTEGRATED DESIGN	PARADIGM	Project Phase: PHASE 1	CKD BY : -
	ANY DISCREPANCY/AMBIGUITY TO BE BROUGHT TO ARCHITECTS NOTICE IN WRITING,	×						OFFICE COPY	TENDER DRAWINGS	AUDIO VISUAL & ACOUSTIC	: MMG ACOUSTICAL CONSULTANTS	No. 26, 4th B Cross Rd,	Title : TENDER DRAWINGS	DWG TITLE: LOGO DRAWING
	REASONABLY IN ADVANCE.	비ㅡ						ORIGNAL COPY	B. U.W.II.OC	KITCHEN/BOH GRAPHICS	: CKP HOSPITALITY CONSULTANTS	Koramangala Industrial Layout, Koramangala, Bangalore, Karnataka 560095	ALL THE DIMENSIONS IN MILLIMETER (MM)	bwg no : MNLU/ID/BLKG/WD/G3/ P038 A
		2								Q.S. & P.M.C :	•	PH : 080 2553 6750 E - MAIL : mail@architectureparadigm.com	DO NOT SCALE THE DRAWING, FOLLOW THE DIMENSIONS MENTIONED. ALL DIMENSIONS TO BE CHECKED AT SITE, DO NOT USE THE DRAWING FOR ANY OTHER PURPOSE THAN IT IS MENT FOR	Version/Revision: V001/R1

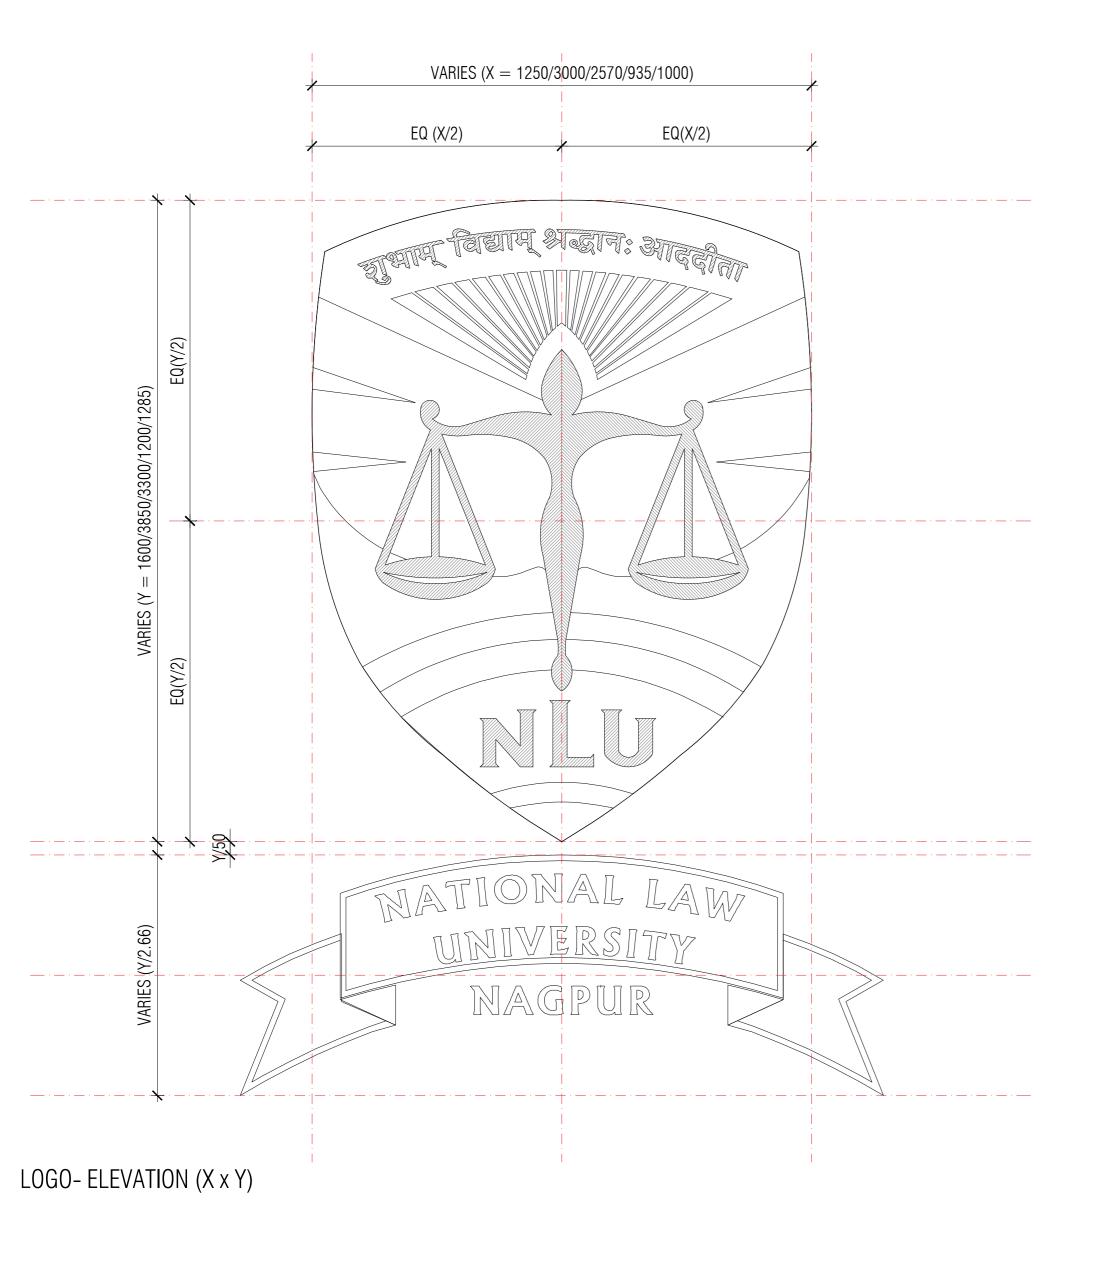

LOGO SIZES AS PER APPLICATION AREAS - EXTERNAL (SHIELD LAYER 01 LENGTH (X) AND WIDTH (Y)):

- 1. ENTRY GATE 1250 X 1600 MM
- 2. ADMINISTRATIVE BUILDING ENTRY CANOPY LOGO WALL (WEST FACE) 3000 X 3850 MM
- 3. ADMINISTRATIVE BUILDING ENTRY CANOPY LOGO WALL (EAST FACE) 2570 X 3300 MM LOGO SIZES AS PER APPLICATION AREAS INTERNAL (SHIELD LAYER 01 LENGTH (X) AND WIDTH (Y)) :
- 1. BOARD ROOM AND RECEPTION 935 X 1200 MM
- 2. CHANCELLOR, VC AND REGISTRAR CHAMBERS 1000 X 1285 MM

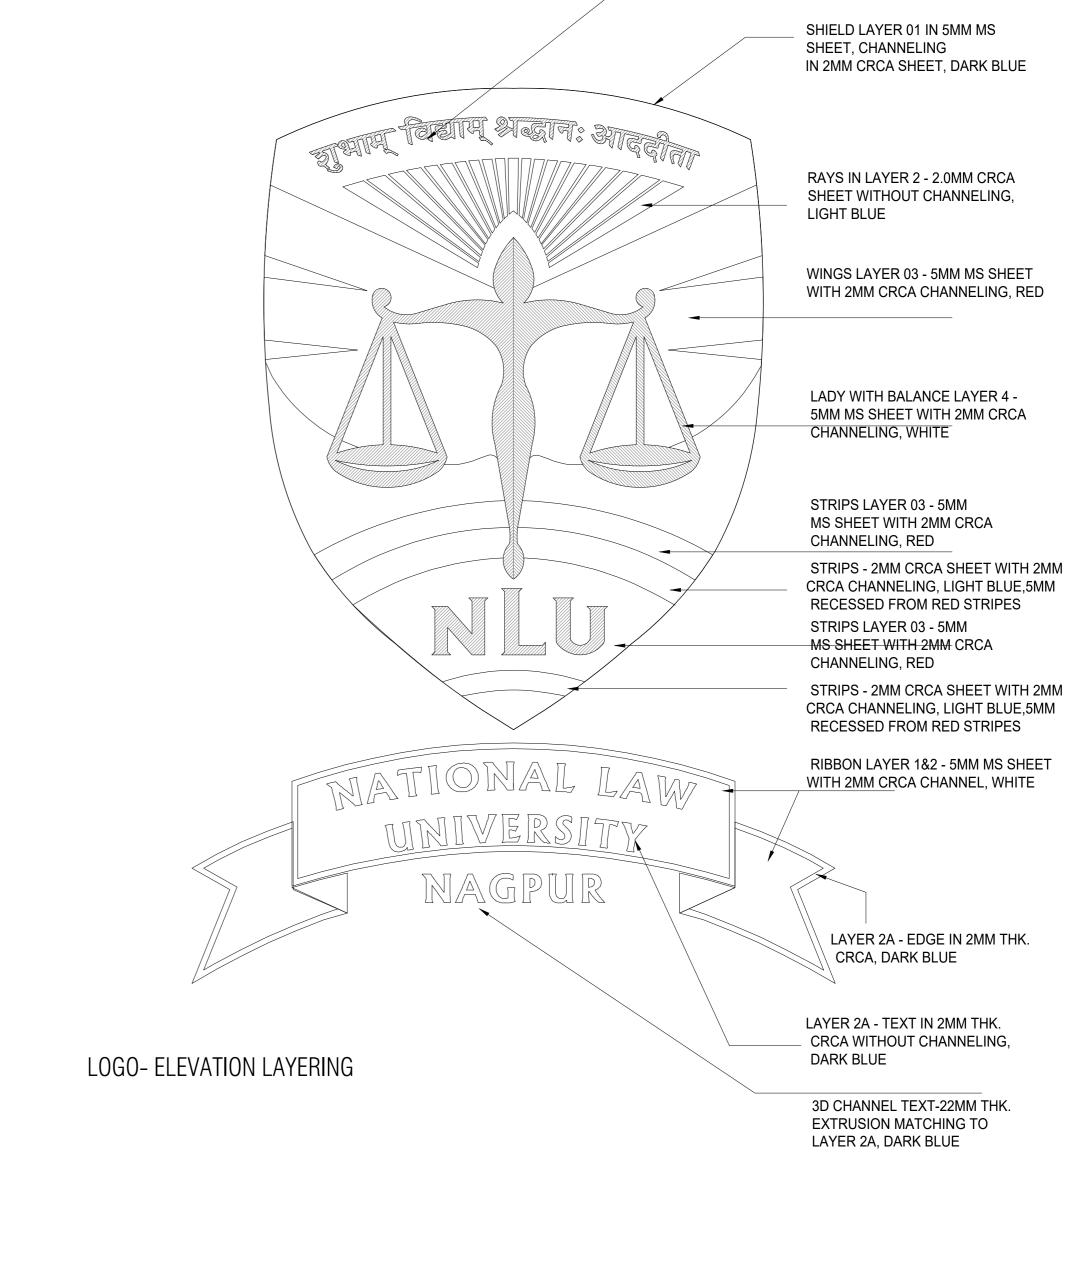


TEXT IN LAYER 2 - 2.0MM CRCA

SHEET WITHOUT CHANNELING,

WHITE

NOTES / REMARKS ALL DRAWINGS TO BE CO-RELATED TO OTHER	Issued to	Date	Revision	Issued For	No. of Copies	CLIENT COPY	OFFICE SEAL	STRUCTURAL	: PATANKAR CONSULTANTS PVT LTD. ARUP INDIA PVT LTD	ARCHITECTS	Client : MNLU	DATE : 07/01/2025	
DWGS,DOCUMENTS,TENDER/SPECIFICATION, INCLUDING OTHER CONSULTANTS,SUPPLIERS, MANUFACTURED DEFORE SYCULTON.	CLIENT CLIENT	20/12/202	3 R0	TENDER TENDER		SITE COPY CONSULTANT COPY	ARCHITECTURE PARADIGM	MEP,FIRE,LIGHTING &SUSTAINABILIT	TY: McD BERL PVT LTD : INTEGRATED DESIGN	ARCHITECTURE	Site : NAGPUR Block : BLOCKG - ADMINISTRATION BLOCK	DRAWN : FALGUNI/SIMILY	scale : 1:10 IN A3
MANUFACTURERS BEFORE EXECUTION. ANY DISCREPANCY/AMBIGUITY TO BE BROUGHT TO ARCHITECTS NOTICE IN WRITING, REASONABLY IN ADVANCE.	CLIENT	07/01/202	O NI	TENDEN		CONTRACTOR COPY OFFICE COPY ORIGNAL COPY	TENDER DRAWINGS	LANDSCAPE AUDIO VISUAL & ACOUSTIC KITCHEN/BOH GRAPHICS Q.S. & P.M.C :	: MMG ACOUSTICAL CONSULTANTS : CKP HOSPITALITY CONSULTANTS :		Project Phase: PHASE 1 Title: TENDER DRAWINGS ALL THE DIMENSIONS IN MILLIMETER (MM) DO NOT SCALE THE DRAWING, FOLLOW THE DIMENSIONS MENTIONED. ALL DIMENSIONS TO BE CHECKED AT SITE, DO NOT USE THE DRAWING FOR ANY OTHER PURPOSE THAN IT IS MENT FOR	DWG TITLE: LOGO DRAWING DWG NO : MNLU/ID/BLKG/WD/G3/ P038 B Version/Revision : V001/R1	

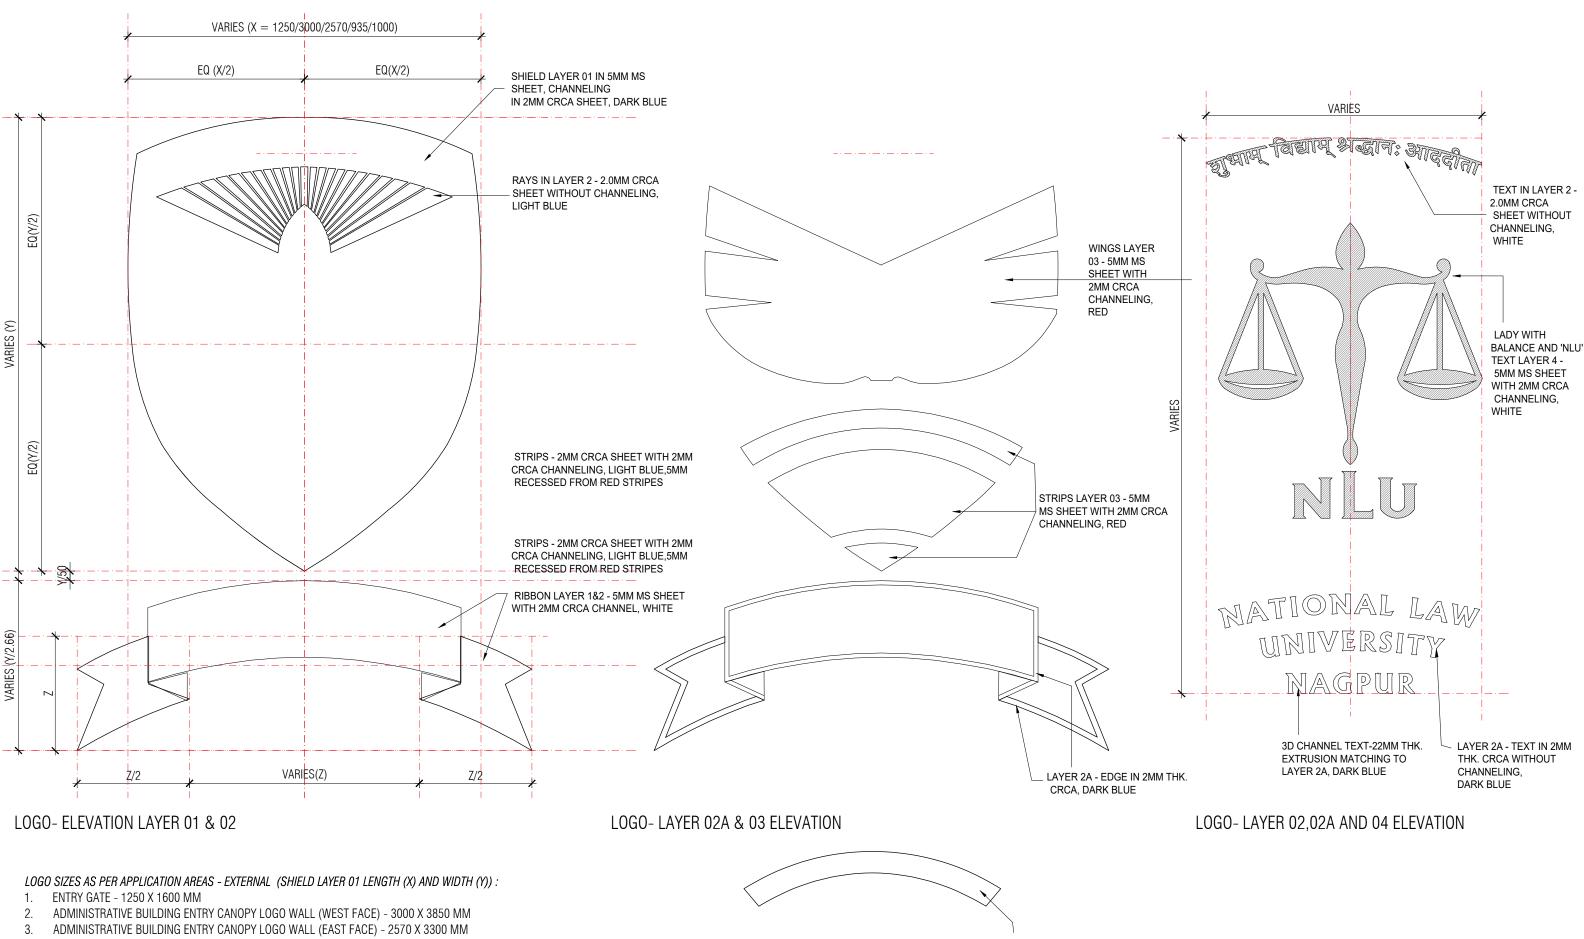

- LOGO SIZES AS PER APPLICATION AREAS INTERNAL (SHIELD LAYER 01 LENGTH (X) AND WIDTH (Y)):
- BOARD ROOM AND RECEPTION 935 X 1200 MM
- CHANCELLOR, VC AND REGISTRAR CHAMBERS 1000 X 1285 MM

LOGO- INTERMEDIATE LAYER ELEVATION


STRIPS - 2MM CRCA SHEET WITH 2MM CRCA CHANNELING, LIGHT BLUE,5MM RECESSED FROM RED STRIPES

PATANKAR CONSULTANTS PVT LTD. ARCHITECTS

DWG,DOCIMENTS,TENDER/SPECIFICATION, NCLINETS, SUPPLIERS, MANUFACTURERS BEFORE EXPCUTION, ANY DISCREPANCY/AMBIGUITY TO BE BROUGHT TO ARCHITECTURE PARADIGM. ANY DISCREPANCY/AMBIGUITY TO BE BROUGHT TO ARCHITECTS NOTICE IN WRITING, RESONABLY IN ADVANCE. CLIENT 20/12/2023 R0 TENDER SITE COPY SITE COPY SITE COPY CONSULTANTS OF PARADIGM TENDER LANDSCAPE INTEGRATED DESIGN AUDIO VISUAL & ACOUSTIC MMG ACOUSTICAL CONSULTANTS OF PARADIGM TENDER LANDSCAPE LANDSCAPE INTEGRATED DESIGN AUDIO VISUAL & ACOUSTIC MMG ACOUSTICAL CONSULTANTS OF PARADIGM TENDER LANDSCAPE LANDSCAPE LANDSCAPE INTEGRATED DESIGN AUDIO VISUAL & ACOUSTIC MMG ACOUSTICAL CONSULTANTS OF PARADIGM TENDER LANDSCAPE	NOTES / REMARKS ALL DRAW	AWINGS TO BE CO-RELATED TO OTHER	Issued to	Date Revision	Issued For No	o. of Copies	[] CLIENT COPY	OFFICE SEAL	STRUCTURAL	: PATANKAR CONSULTANTS PVT LTD. ARUP INDIA PVT LTD	ARCHITECTS	Client : MNLU Site : NAGPUR	DATE : 07/01/2025	
ANY DISCREPALE EXECUTION E BROUGHT TO ARCHITECTS NOTICE IN WRITING, REASONABLY IN ADVANCE. AUDIO VISUAL & ACOUSTIC C : MMG ACOUSTICAL CONSULTANTS TO ARCHITECTS NOTICE IN WRITING, REASONABLY IN ADVANCE. AUDIO VISUAL & ACOUSTIC C : MMG ACOUSTICAL CONSULTANTS REASONABLY IN ADVANCE. GRAPHICS : Bappine standard 50009. Bappine sta	ANY DISCR	CREPANCY/AMBIGUITY TO BE BROUGHT	GLIEINI	07/01/2023 N1	TENDEN		CONTRACTOR COPY OFFICE COPY	TENDER		: MMG ACOUSTICAL CONSULTANTS	No. 26, 4th B Cross Rd,	= ' <u> </u>	DWG TITLE: LOGO DRAWING	
							ORIGNAL COPY		GRAPHICS	:	Koramangala Industrial Layout, Koramangala, Bangalore, Karnataka 560095 PH : 080 2553 6750 E - MAIL : mail@architectureparadigm.com	∠ ALL THE DIMENSIONS IN MILLIMETER (MM) DO NOT SCALE THE DRAWNING, FOLLOW THE DIMENSIONS MENTIONED. ALL DIMENSIONS TO BE CHECKED AT STIEL, DO NOT USE THE DRAWNING FOR AINY OTHER PURPOSE THAN IT IS MENT FOR **THE PURPOSE THAN IT IS MENT FOR FOR FOR		



SIGN WALL ELEVATION AT ENTRY GATE

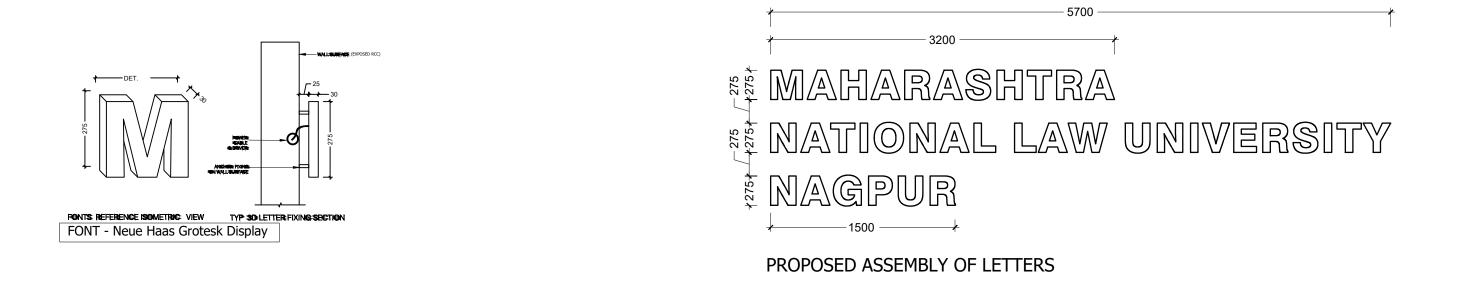

NOTES / REMARKS ALL DRAWINGS TO BE CO-RELATED TO OTHER	Issued to Date Revision	Issued For No. of Copies	1 CLIENT COPY OFFICE SEAL	STRUCTURAL : PATANKAR CONSULTANTS PVT LTD. ARUP INDIA PVT LTD	ARCHITECTS	Client : MNLU Site : NAGPUR	DATE : 07/01/2025
DWGS, DOCUMENTS, TENDERS, PECIFICATION, INCLUDING OTHER CONSULTANTS, SUPPLIERS, MANUFACTURERS BEFORE EXECUTION. ANY DISCREPANCYAMBIGUITY TO BE BROUGHT TO ARCHITECTS NOTICE IN WRITING, REASONABLY IN ADVANCE.	CLIENT 20/12/2023 R0 CLIENT 07/01/2023 R1	TENDER TENDER	ORIGNAL COPY DRAWINGS	MEP,FIRE,LIGHTING &SUSTAINABILITY: McD BERL PVT LTD LANDSCAPE : INTEGRATED DESIGN AUDIO VISUAL & ACOUSTIC : MMG ACOUSTICAL CONSULTANTS KITCHEN/BOH : CKP HOSPITALITY CONSULTANTS GRAPHICS : : 0.S. & P.M.C :	ARCHITECTURE	Site: INAGETUR Block BLOCKG - ADMINISTRATION BLOCK Project Phase: PHASE 1 Trifle: I TENDER DRAWINGS ALL THE GIMENSONS IN MULIWETER (MM) DO NOT SCALE THE GRAWING FLOWER OF BLOWNING FLOW AND OTHER PURPOSE THAN IT IS MINIT FOR	DRAWN : FALGUNISMLY scale: 1:10 N A3 CKD BY : - DMG TITLE: LOGO DRAWING DWG NO : MNLLV/ID/BLKG/WD/G3/ PO38 D Version/Bevision: V001/R1